


SPEED TABLE 1
SCALE: 1"=20'

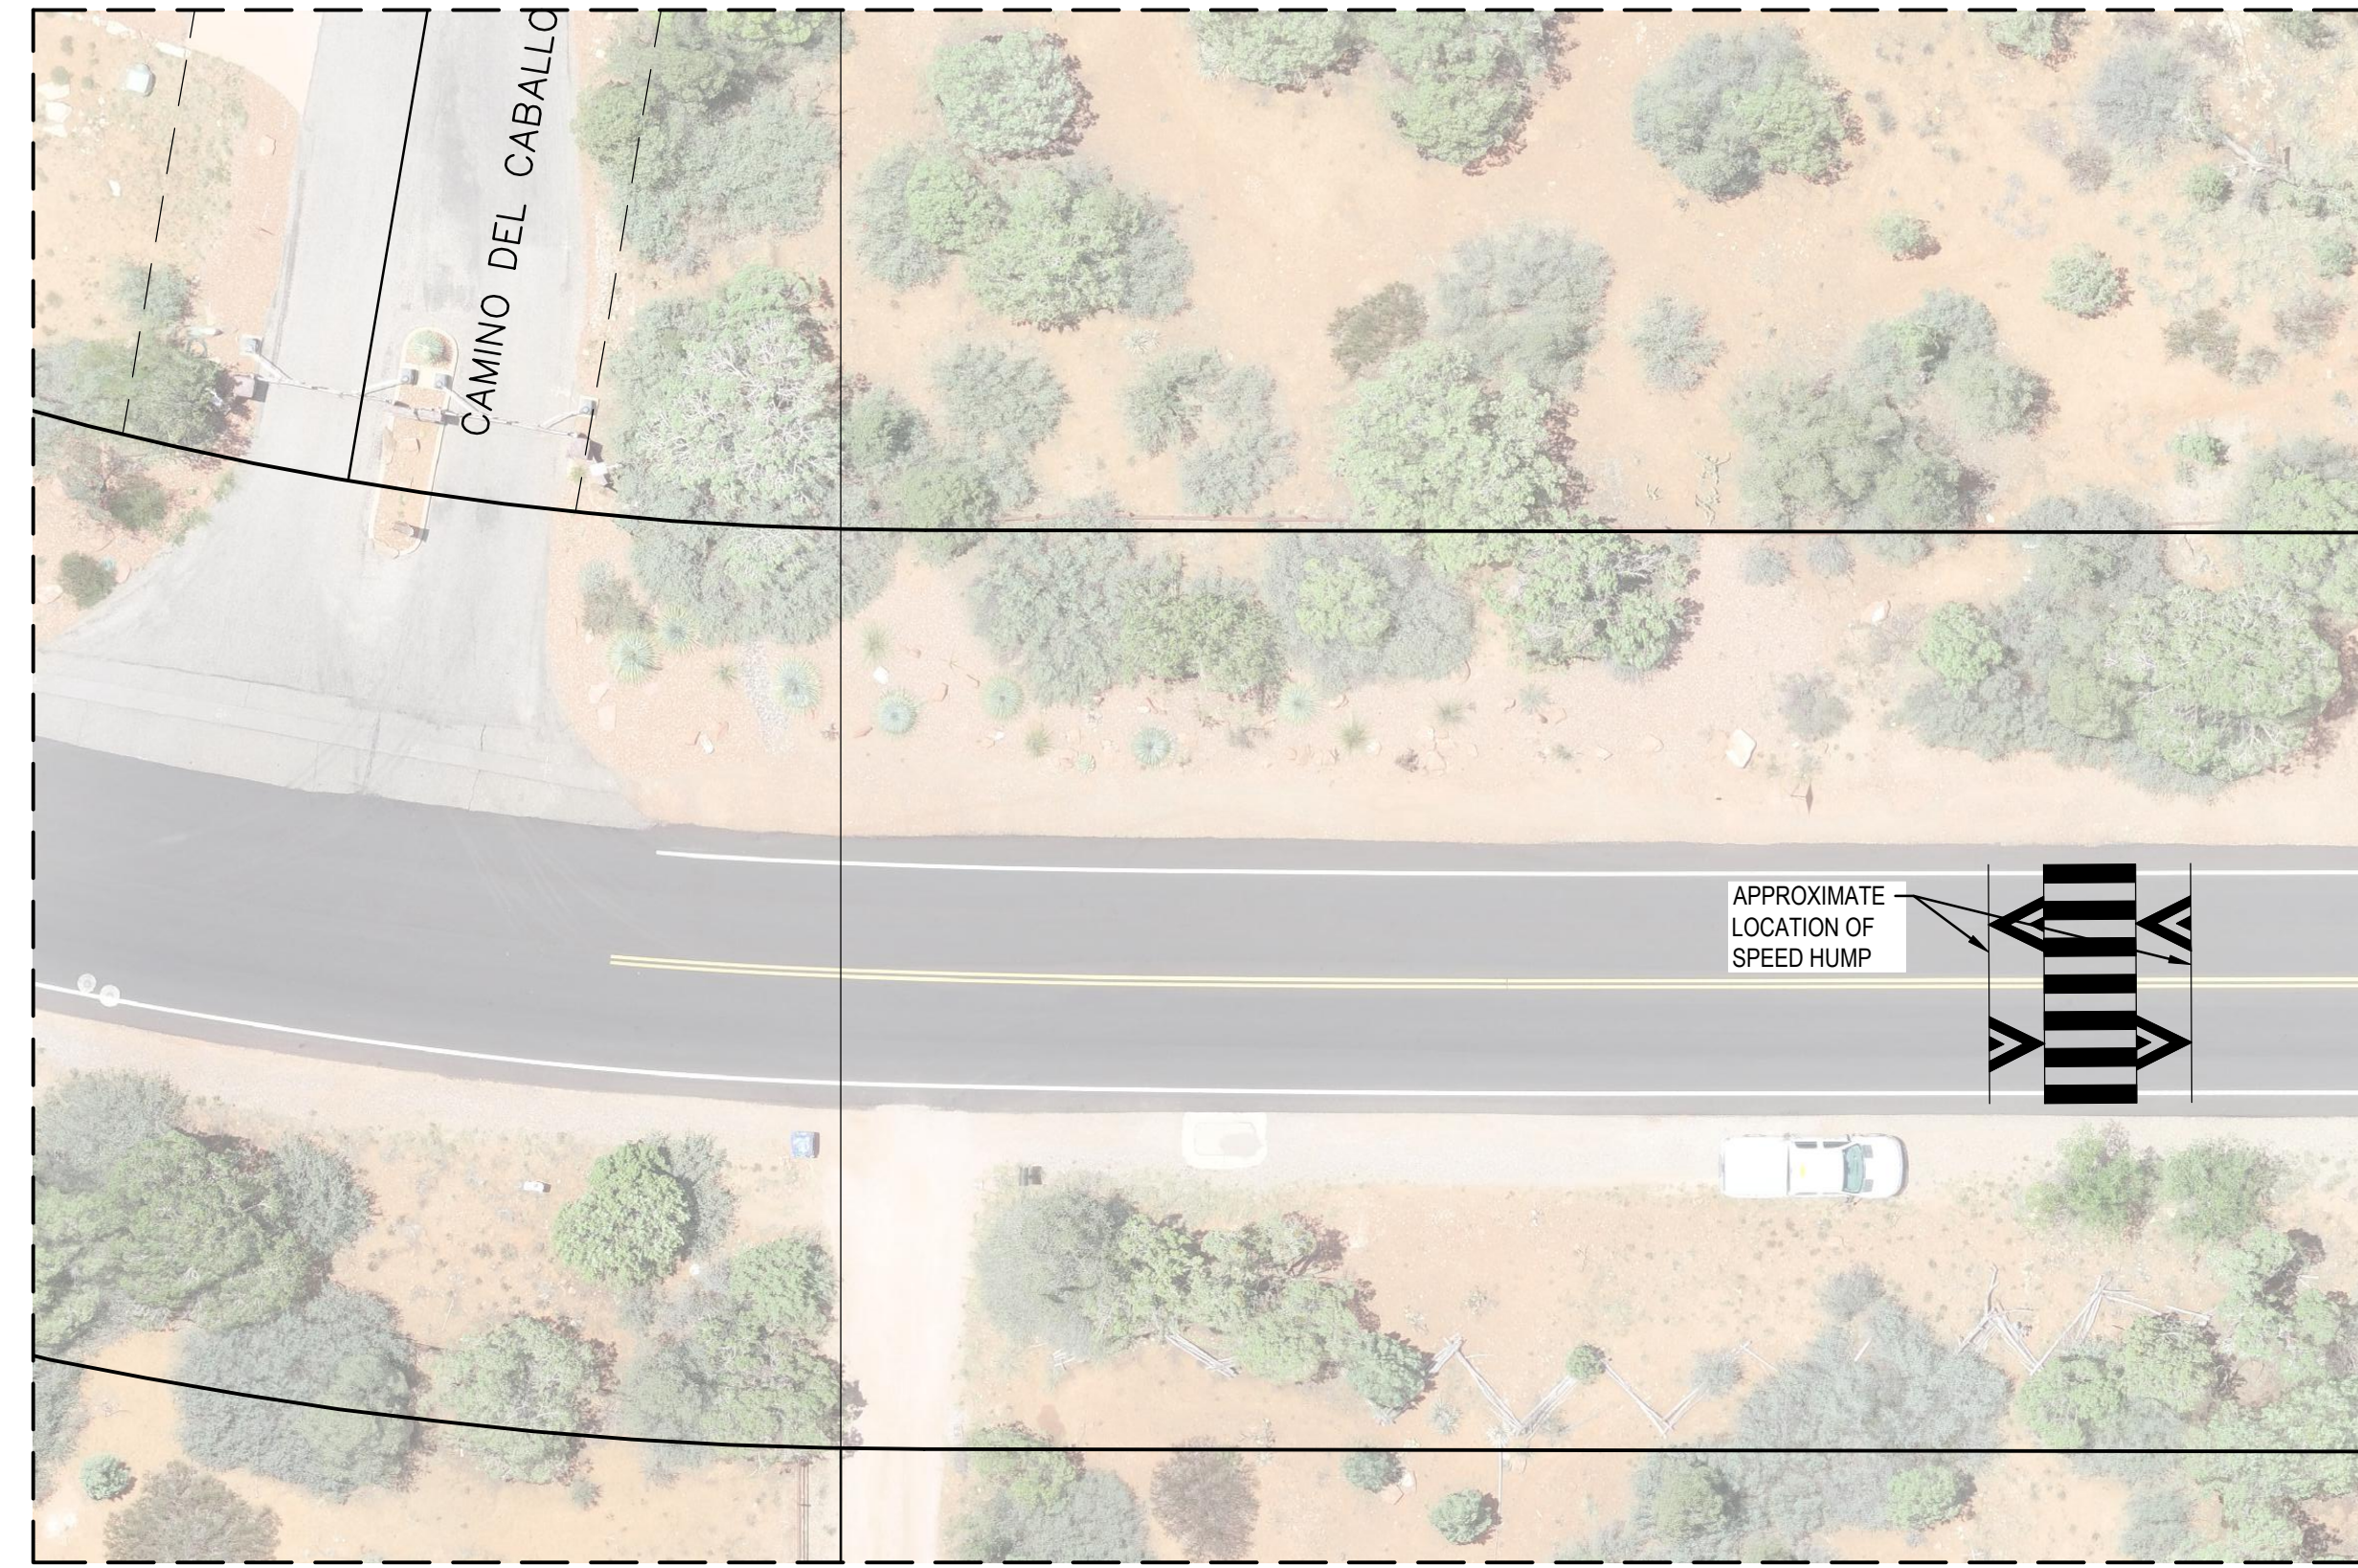


SPEED TABLE 2
SCALE: 1"=20'

Symbol	Revisions	Date	Appr.

Designed by: MM	Date: 2/5/24
Drawn by: MM	Scale: AS NOTED
Checked by: REA	Project Code: —


 2054 N. Willow Creek Rd.
 Prescott, AZ 86301
 Phone: 928.771.2376
 Fax: 928.771.2377
 Web: www.civiltec.com
Civil, Water, Wastewater, Drainage,
 Electrical and Transportation Engineering
 Construction Management • Surveying
 California • Arizona

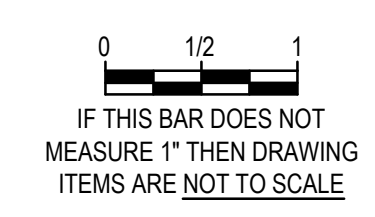

CITY OF SEDONA
PUBLIC WORKS DEPARTMENT
102 ROADRUNNER DRIVE
SEDONA, ARIZONA 86336
928-204-7111

CITY OF SEDONA
 DRY CREEK ROAD
SPEED REDUCTION TABLES
 SPEED TABLE LOCATIONS

Contact Arizona 811 at least
 working days before you begin
 Call 811 or click Arizona

SHEET ID
 SHEET No.
 1 OF 1

C:\Users\jcrowley\sedona\pw\Documents\CIP\Transportation\SIM111 Bike-Ped\111 Dry Creek Rd\0200
 Design\Plans\Final-AutoCAD\2022\3000-SPEED TABLES\00-SPEED TABLES.dwg